




0' 200' 400 600'



Scale: 1" = 200'

SYMBOL LEGEND

-  EDGE OF ASPHALT
-  FND SURVEY MONUMENT
-  SET SURVEY MONUMENT



**J.M. THOMAS SURVEY
ABSTRACT No. 565**

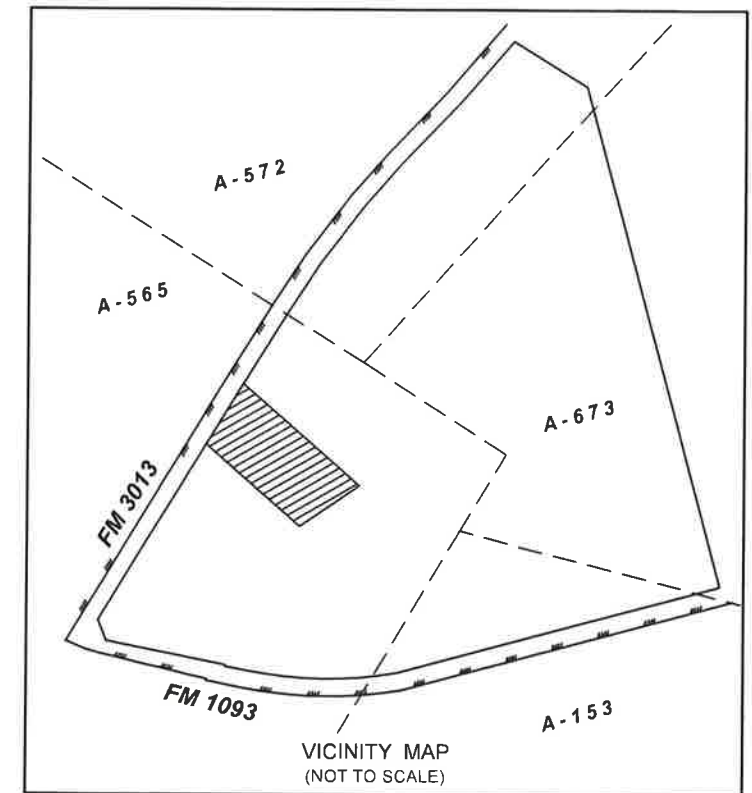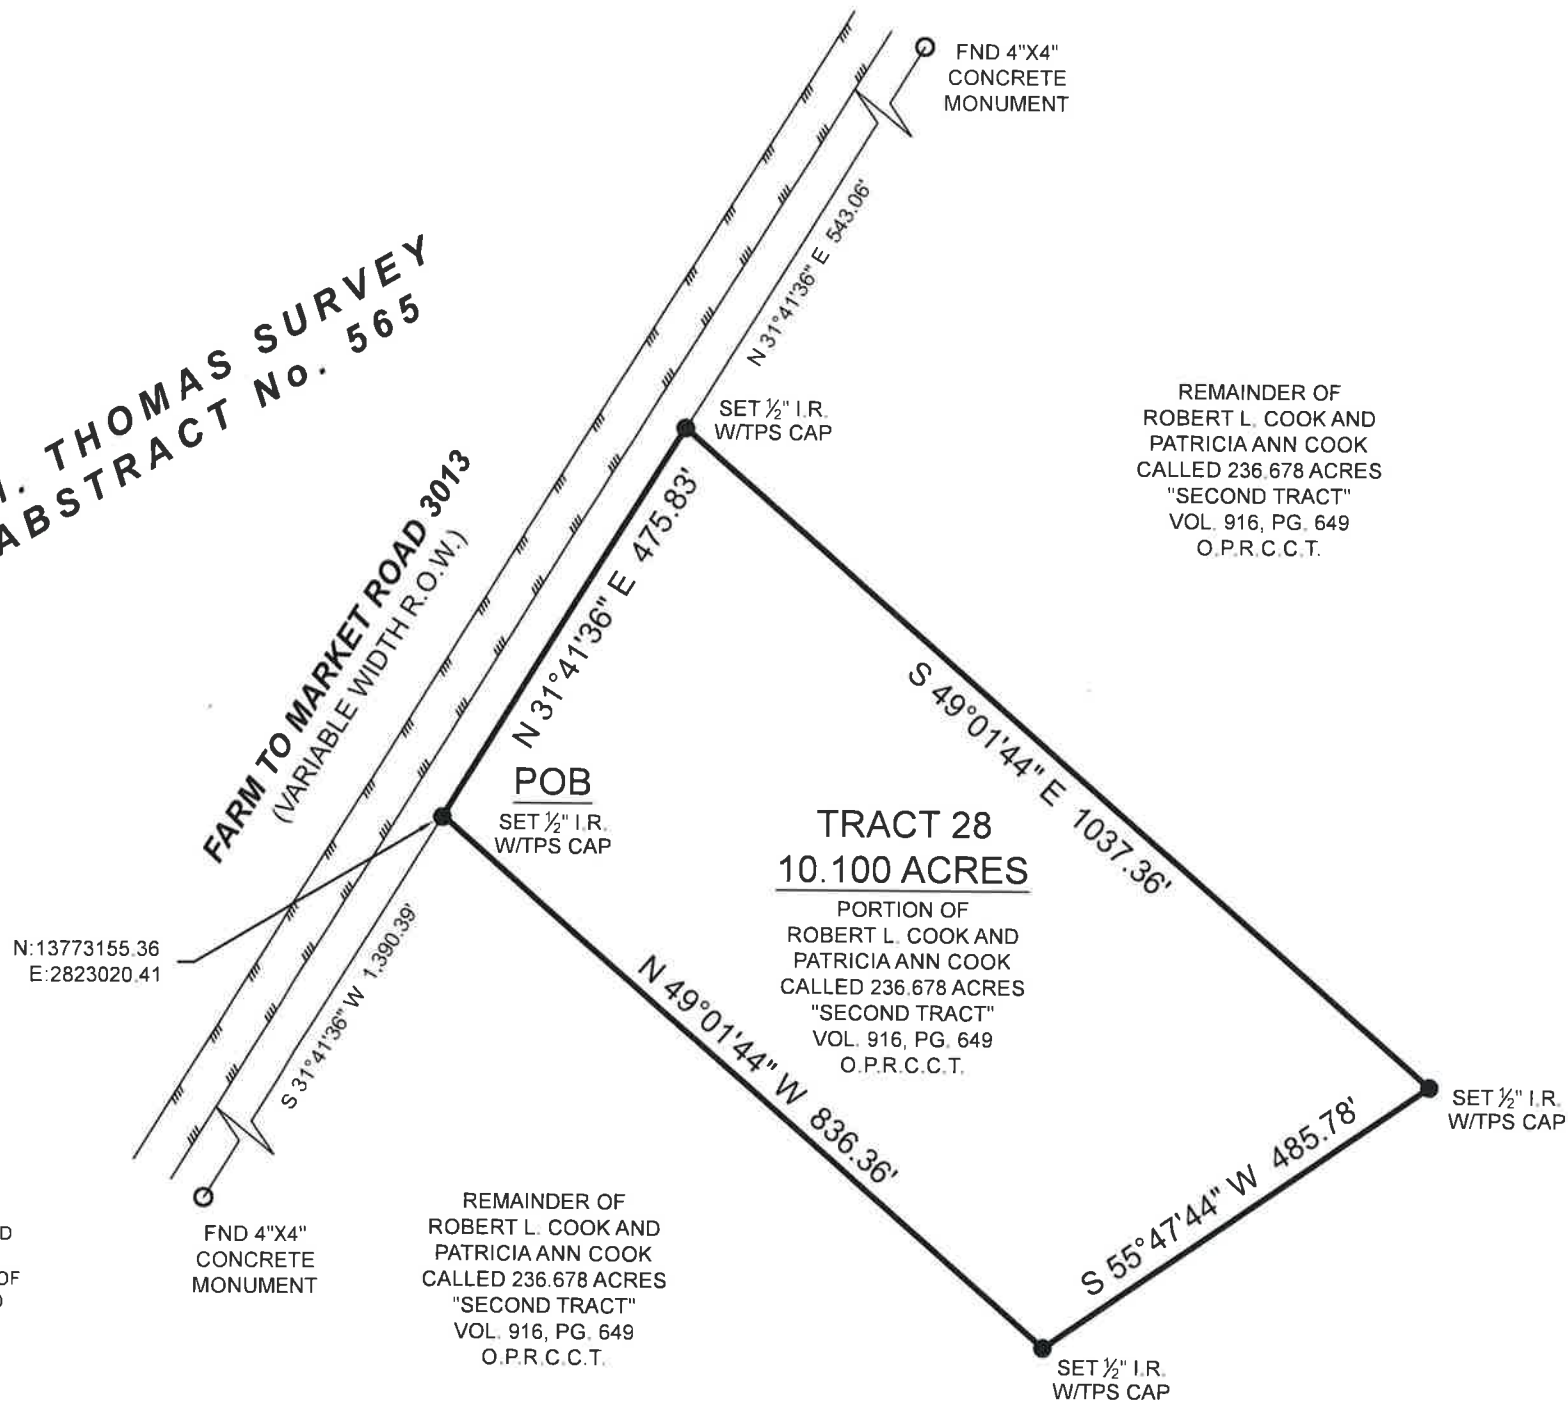

BOUNDARY SURVEY

BEING A 10.100 ACRE TRACT SITUATED IN THE J.M. THOMAS SURVEY, ABSTRACT NUMBER 565, COLORADO COUNTY, TEXAS, BEING A PORTION OF THAT SAME CALLED 236.678 ACRE TRACT OF LAND DESCRIBED AS "SECOND TRACT" IN INSTRUMENT TO ROBERT L. COOK AND PATRICIA ANN COOK, RECORDED IN VOLUME 916, PAGE 649, OF THE OFFICIAL PUBLIC RECORDS OF COLORADO COUNTY, TEXAS (O.P.R.C.C.T.), SAID 10.100 ACRE TRACT BEING MORE PARTICULARLY DESCRIBED BY ATTACHED METES AND BOUNDS DESCRIPTION.

PROJECT NUMBER	22704_TR 28
DATE	01/21/2022
DRAWN BY	LG
CHECKED BY	SL
FIELD CREW	GG
REVISION 1	
REVISION 2	
REVISION 3	
REVISION 4	

GENERAL NOTES:

1) THIS SURVEY WAS PERFORMED WITHOUT BENEFIT OF A CURRENT TITLE REPORT. SURVEYOR DID NOT ABSTRACT TITLE AND DOES NOT CERTIFY TO EASEMENTS OR RESTRICTIONS NOT SHOWN. CHECK WITH YOUR LOCAL GOVERNING AGENCIES FOR ANY ADDITIONAL EASEMENTS, BUILDING LINES OR OTHER RESTRICTIONS NOT REFLECTED ON SURVEY.

TEXAS
PROFESSIONAL
SURVEYING, LLC

3032 N FRAZIER STREET - CONROE, TX 77303 PH (936)756-7447 - FAX (936)756-7448
WWW.SURVEYINGTEXAS.COM
FIRM REGISTRATION NO. 100834-00

PURCHASER: _____
ADDRESS: _____ FM 1093 EAGLE LAKE TX, 77434
SURVEY: _____ J.M. THOMAS, A-565, C.T. RR. CO., A-153
AREA: _____ 10.100 ACRES
COUNTY: _____ COLORADO

NO PORTION OF THIS PROPERTY APPEARS TO LIE WITHIN THE 100 YEAR FLOODPLAIN PER GRAPHIC SCALING OF COMMUNITY PANEL NO. 48089C0460D HAVING AN EFFECTIVE DATE OF 02/04/2011.

BASIS OF BEARINGS: BEARINGS AND DISTANCES SHOWN HEREON ARE BASED ON GPS OBSERVATIONS AND ARE REFERENCED TO THE NORTH AMERICAN DATUM OF 1983 (NAD83), TEXAS STATE PLANE COORDINATE SYSTEM, SOUTH CENTRAL ZONE (TXSC-4204), GRID MEASUREMENTS.

I HEREBY CERTIFY THAT THIS SURVEY WAS THIS DAY MADE UNDER MY SUPERVISION ON THE GROUND OF THE ABOVE DESCRIBED PROPERTY, AND THAT THE ABOVE PLAT OR DRAWING REFLECTS THE FINDINGS ON THE GROUND OF THE PROPERTY AT THIS TIME AND THAT THIS SURVEY MEETS THE MINIMUM STANDARDS OF PRACTICE AS APPROVED BY THE TEXAS BOARD OF PROFESSIONAL LAND SURVEYING


Thomas A. McIntyre
Registered Professional Land Surveyor No. 6921

